
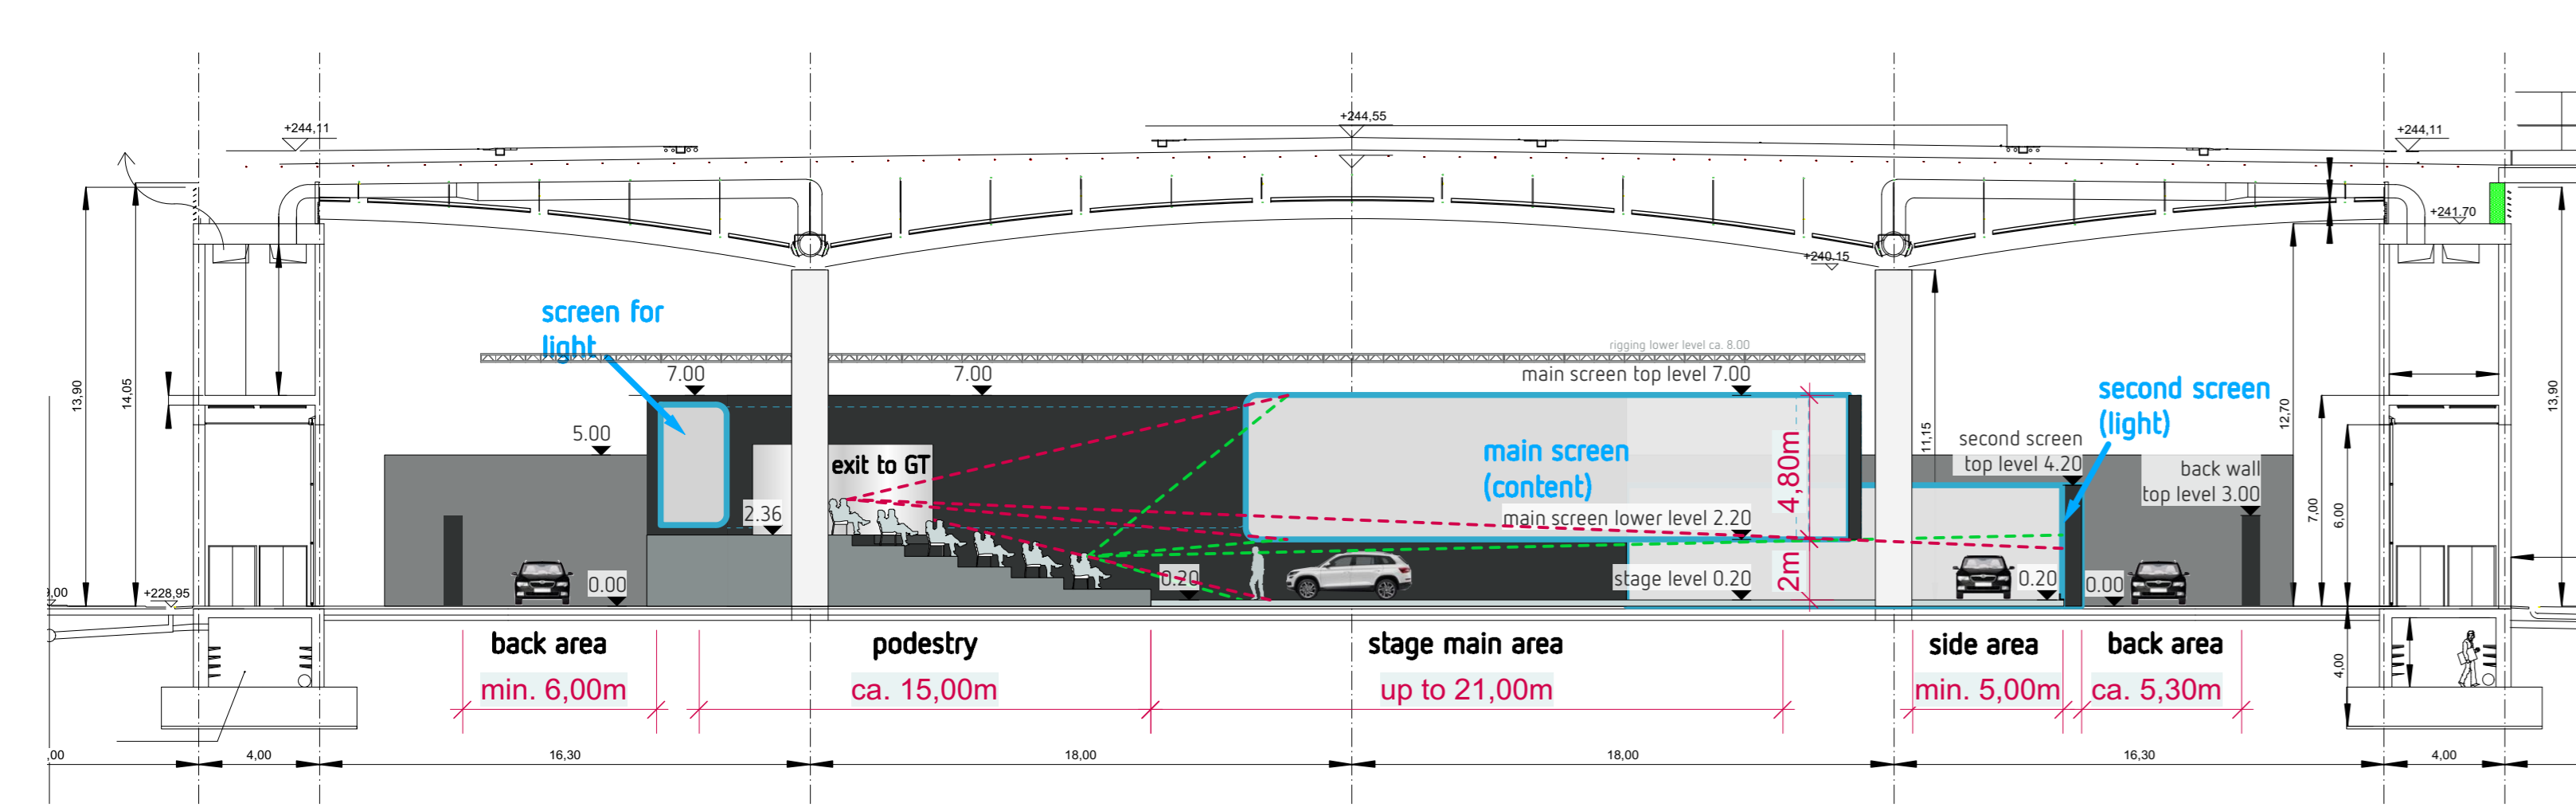



FERIA PAV. 5 - CE LEVEL 01

BUSINESS MEETING

SECTION

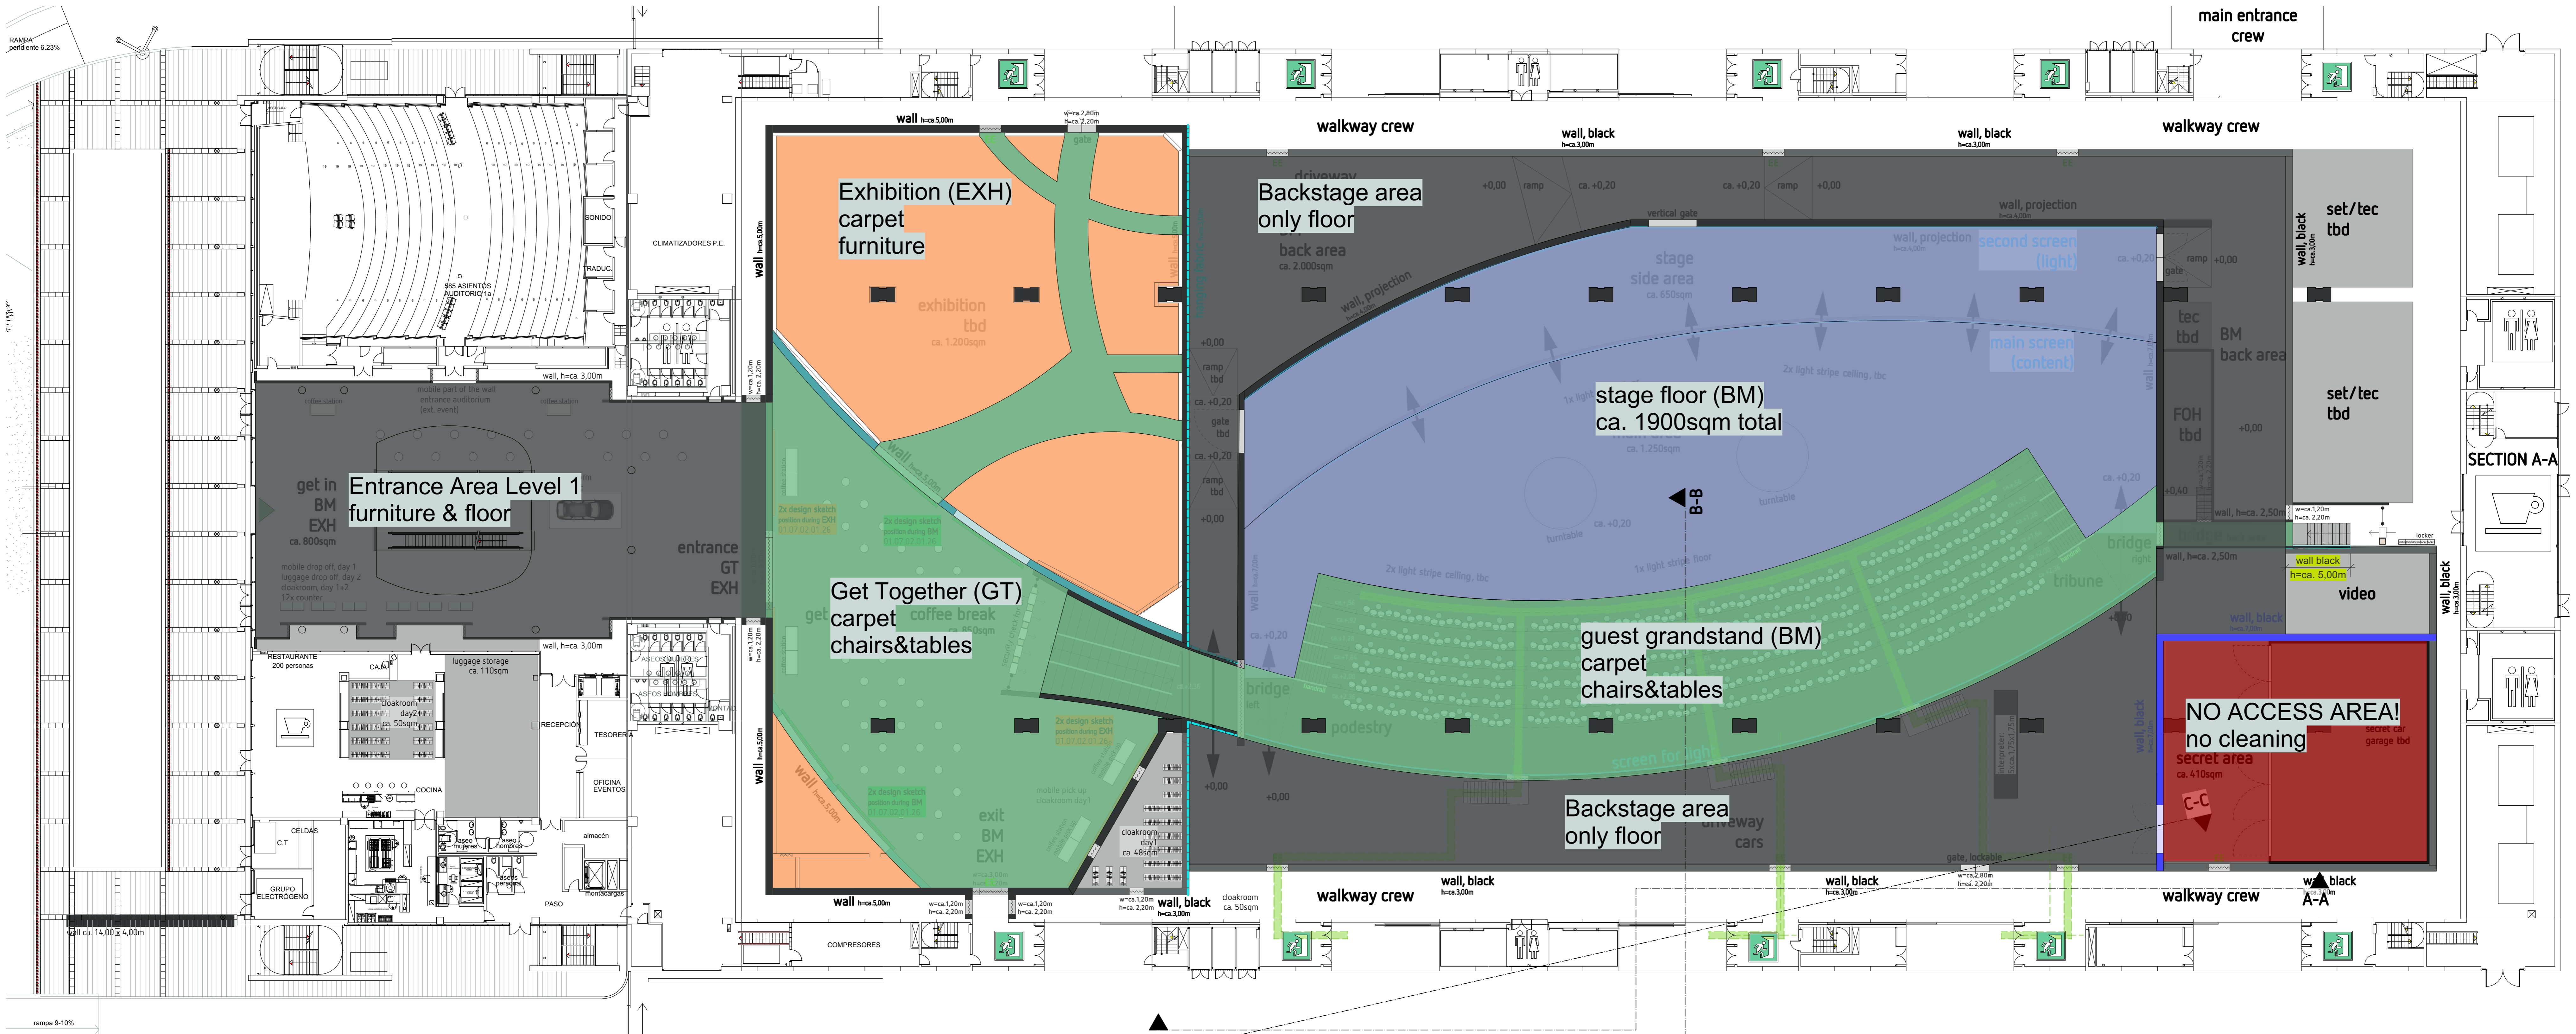

SECTION B-B

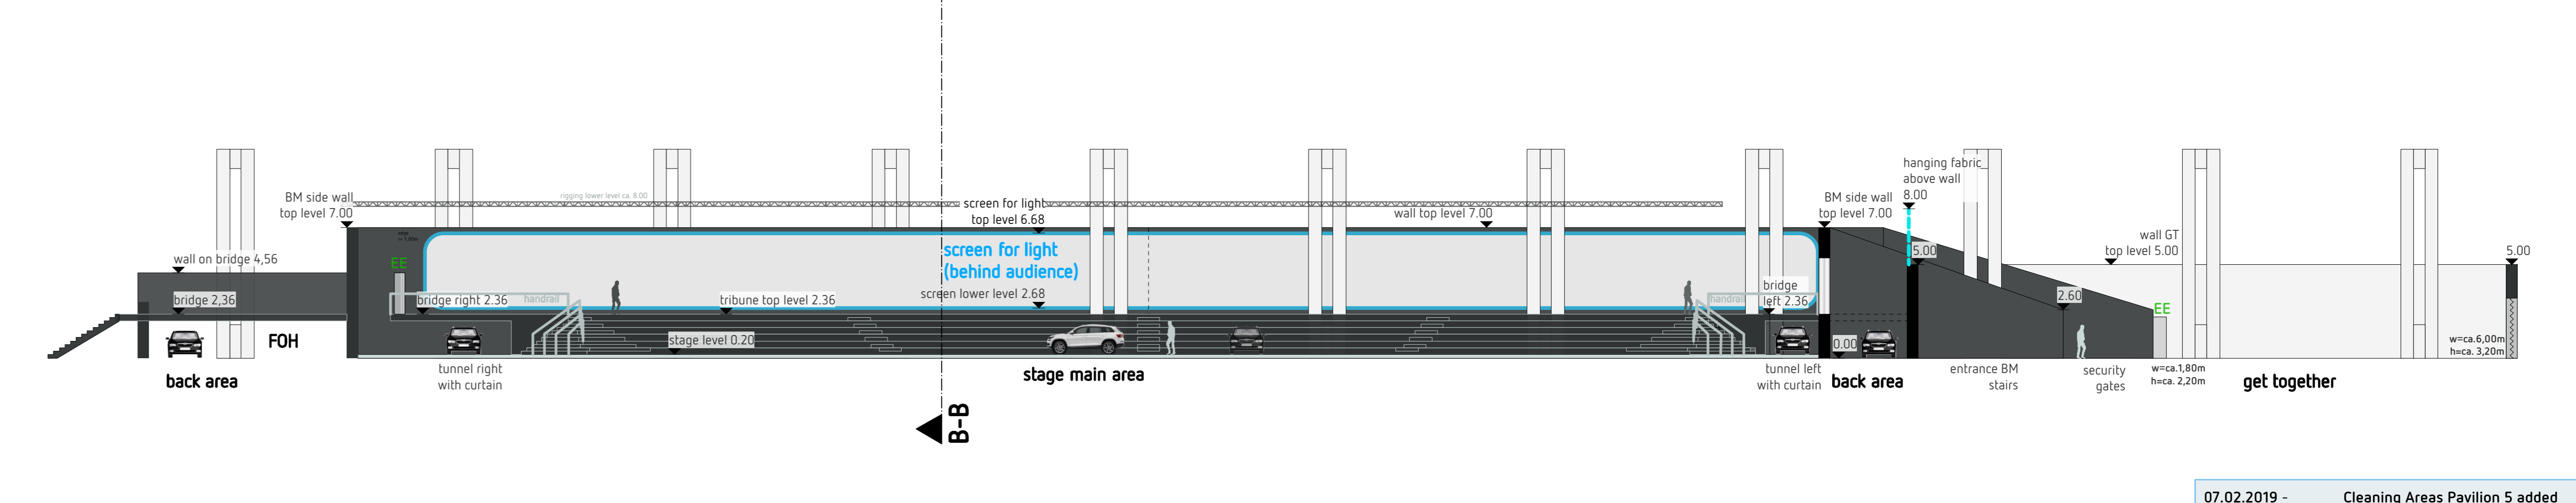

SECTION C-C

07.02.2019 - Cleaning Areas Pavilion 5 added

Date	Position	Modification

Preliminary